


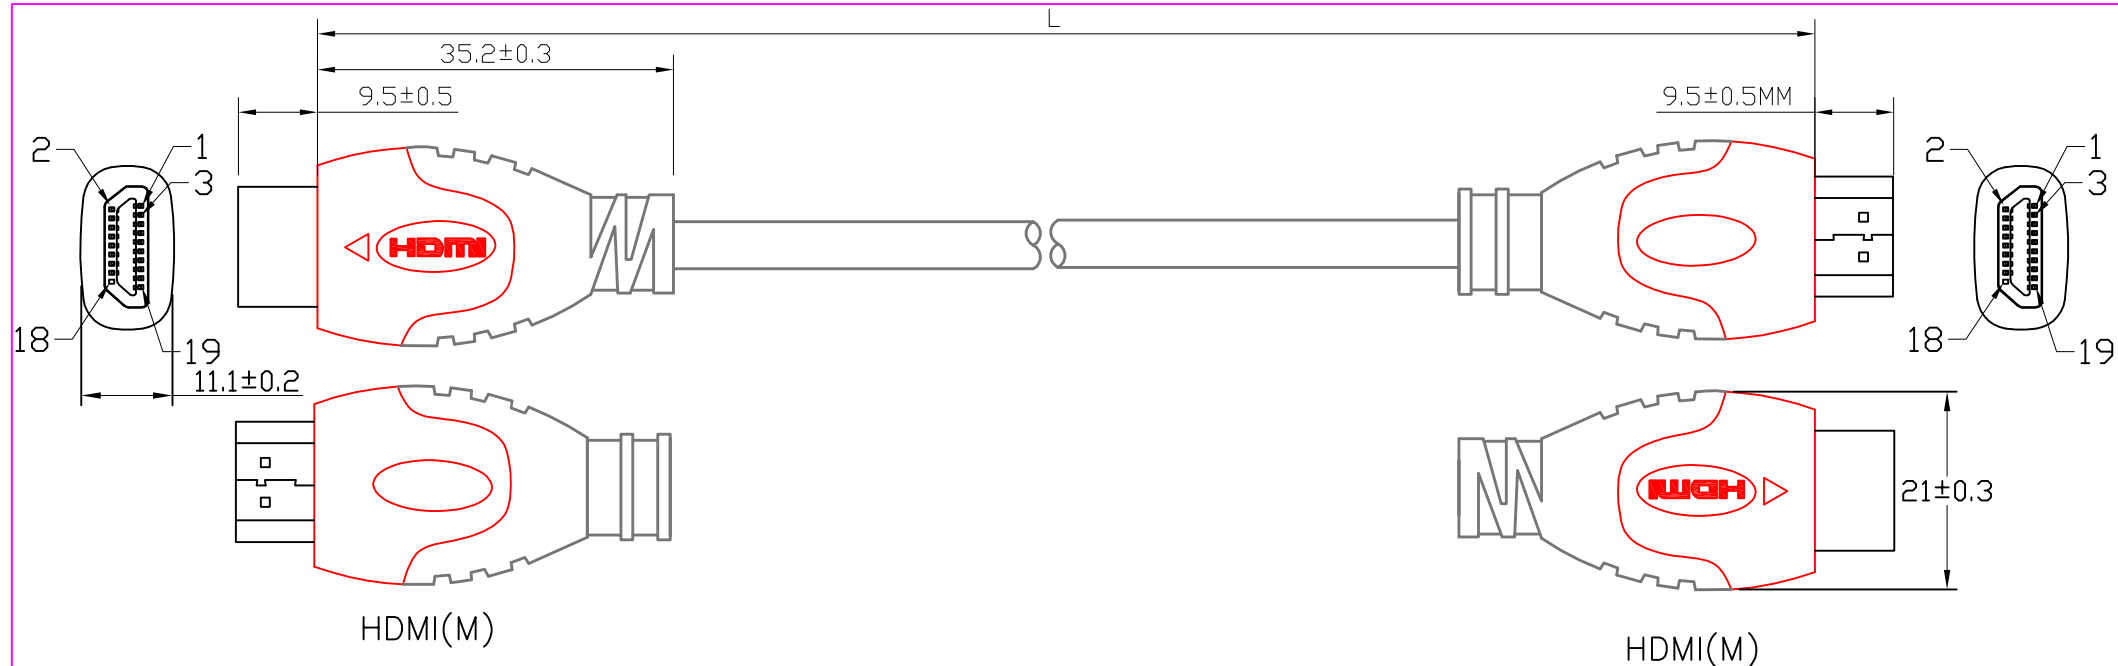

ITEM NO	COLOR	LENGTH	CABLE	CTN
11934107301	BLACK	1000±20mm	[(#30*1P+D-AL)*5PCS+#30*4C],OD=6.0,(BC)	150PCS/CTN
11934207301	BLACK	2000±30mm	[(#30*1P+D-AL)*5PCS+#30*4C],OD=6.0,(BC)	100PCS/CTN
11934307301	BLACK	3000±50mm	[(#30*1P+D-AL)*5PCS+#30*4C],OD=6.0,(BC)	50PCS/CTN

4K

NOTE:

1. CABLE: 30AWG,UL20276,AL+B(AL/MY 85%)—FOIL,[(#30*1P+D-AL)*5PCS+#30*4C],
Black Color,OD=6.0±0.2mm,PVC JACKET.

2. LENGTH:L.

3. CONNECTORS: HDMI19P(M)*2PCS(BLACK INSULATOR)(SHELL GOLD PLATED).

4. MOLD: MOLDING TYPE.

5. CONTACTS:

HDMI(M)	1	3	2	4	6	5	7	9	8	10	12	11	14	19	17	13	15	16	18	64
HDMI(M)	1	3	2	4	6	5	7	9	8	10	12	11	14	19	17	13	15	16	18	64
	PAIR		G	PAIR		G	PAIR		G	PAIR		G	PAIR		G	4C				SHELL


6. OPEN/SHORT TEST:100% TEST.

A.100% OPEN,SHORT&INTERMITANCE TEST.


B.CONDUCTOR RESISTANCE: 3ohms MAX:

C.INSULATION RESISTANCE: 5M Min/,10ms:

7. ALL MUST BE MEET ON ROHS COMPLIANT.

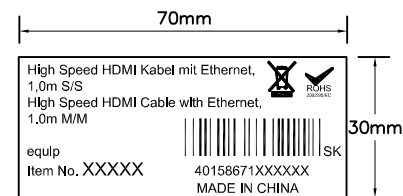

ITEM NO LABEL

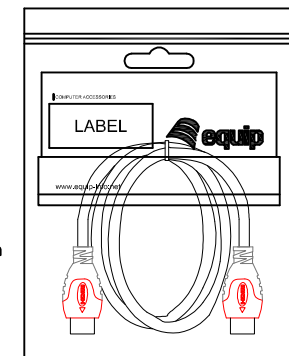

DDC ZIP BAG+LABEL

COMPANY	DDC		ITEM NO.	119341	NO	B6611	PART NAME	HDMI2.0REV		
REVISION	DATE	DISCRIPTION	DRAWN BY		SPEC				SCALE	
REV.A/0	2015.12.09		DESIGNED BY						UNIT(mm)	
REV.A/1	2016.01.15		APPROVAL BY						PAGE	1/1